

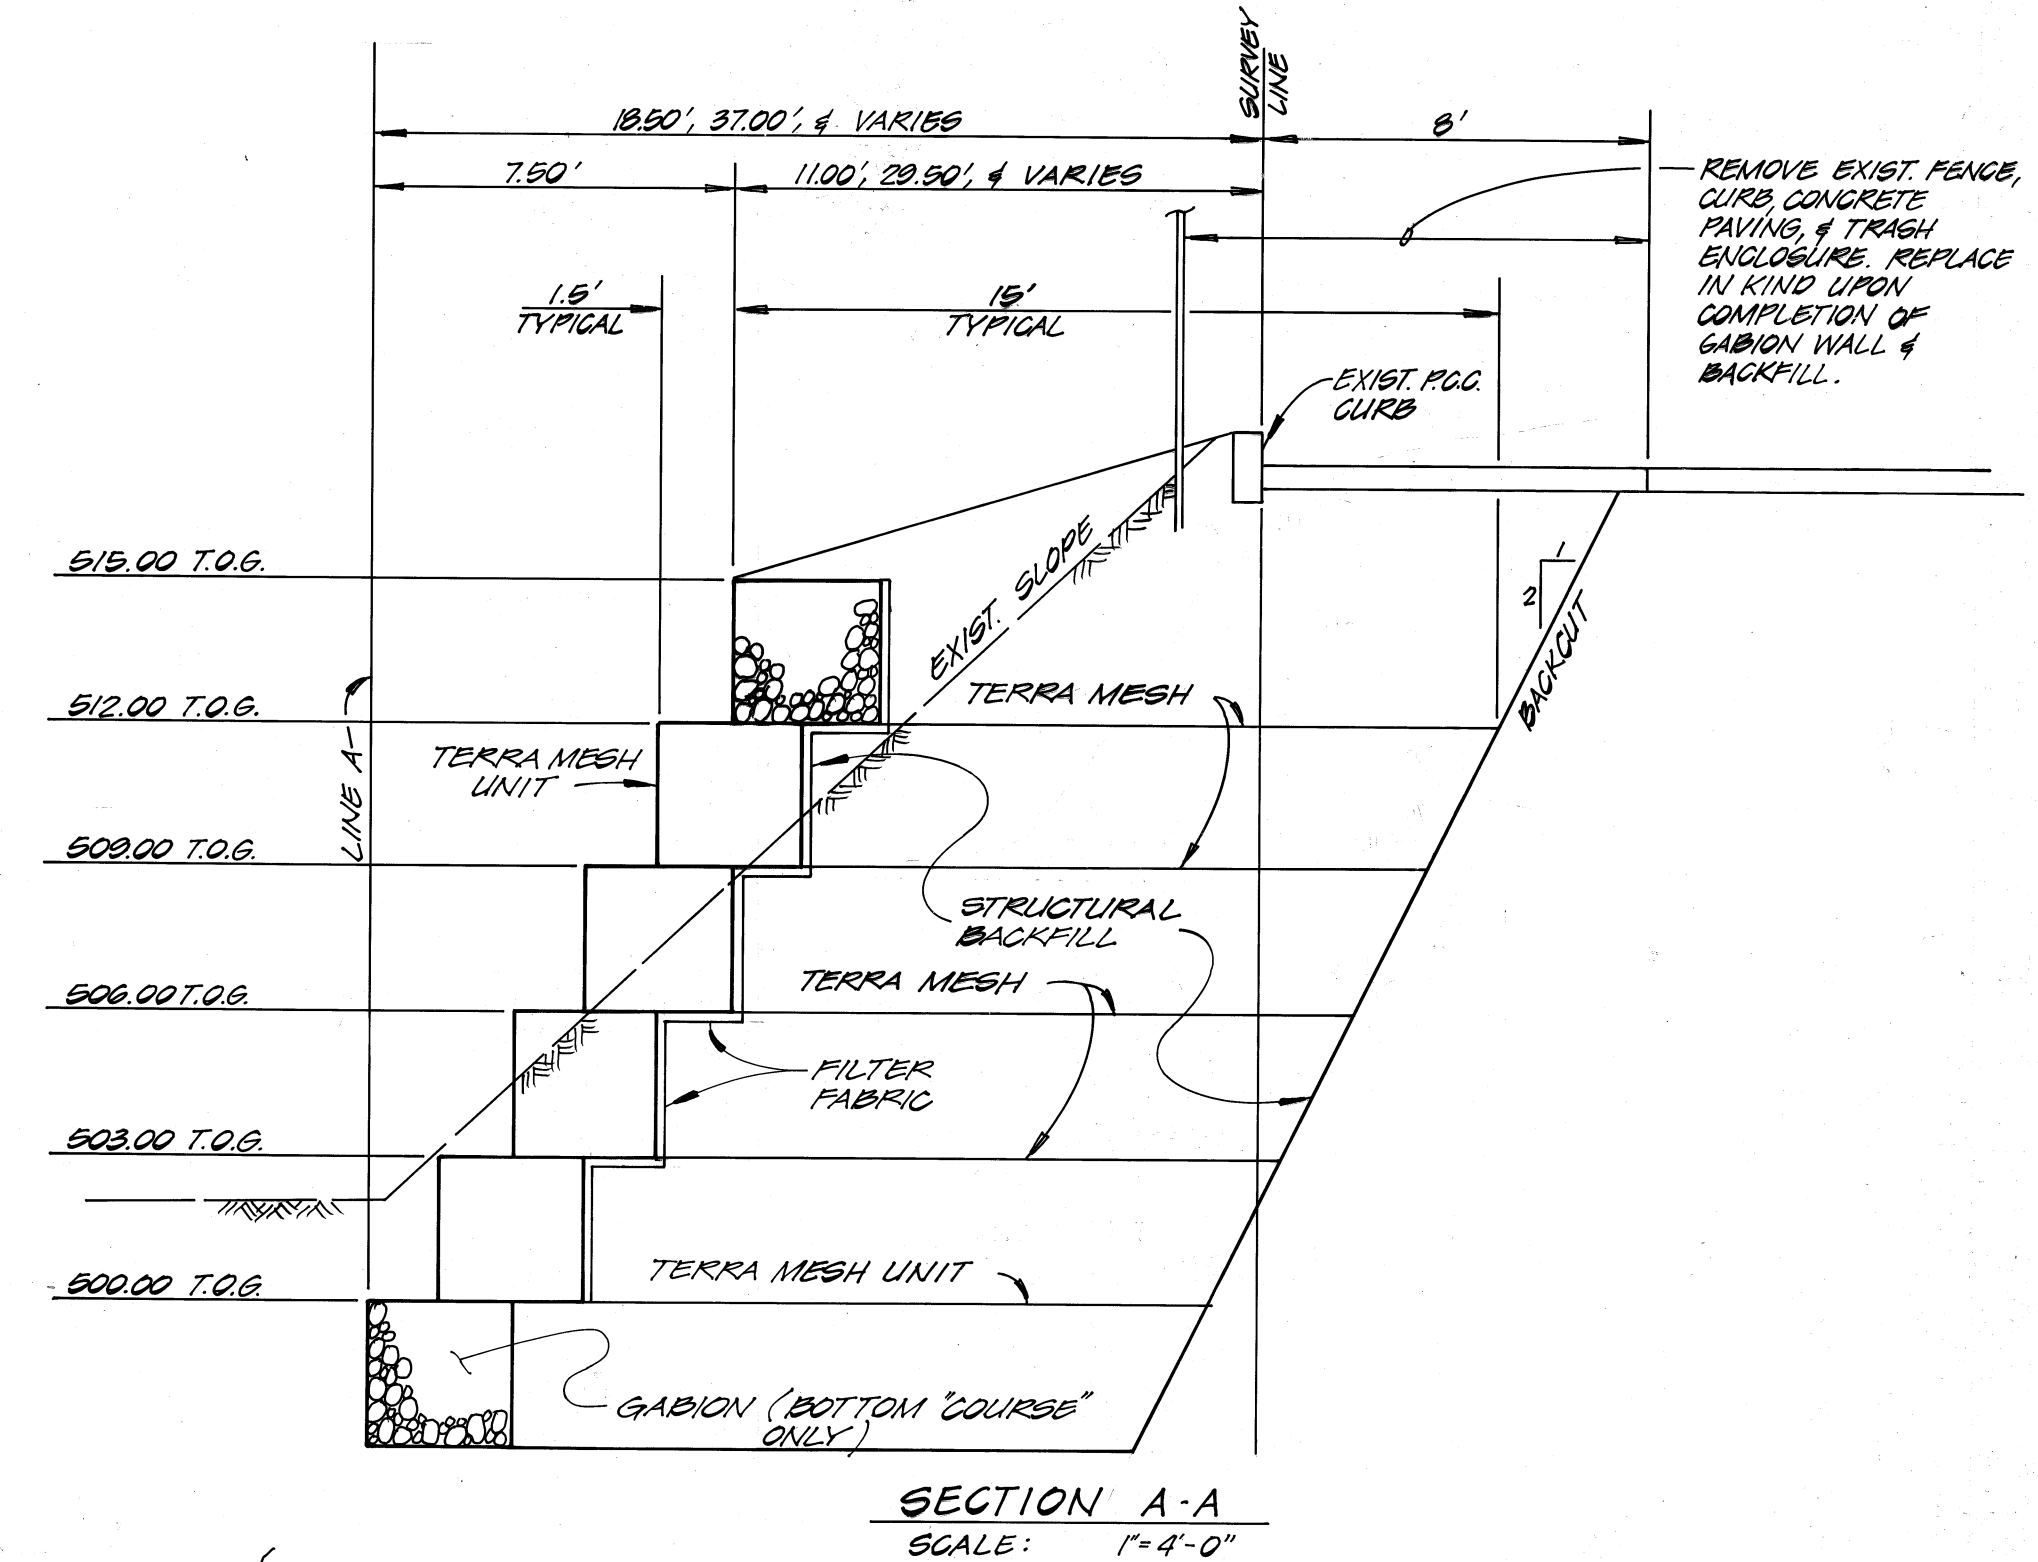


EXIST. INLET

NOTE:
 @ END OF WALL
 TURN 90° TO
 BASKETS 90° TO
 WALL TO PROVIDE
 EROSION PROTECTION

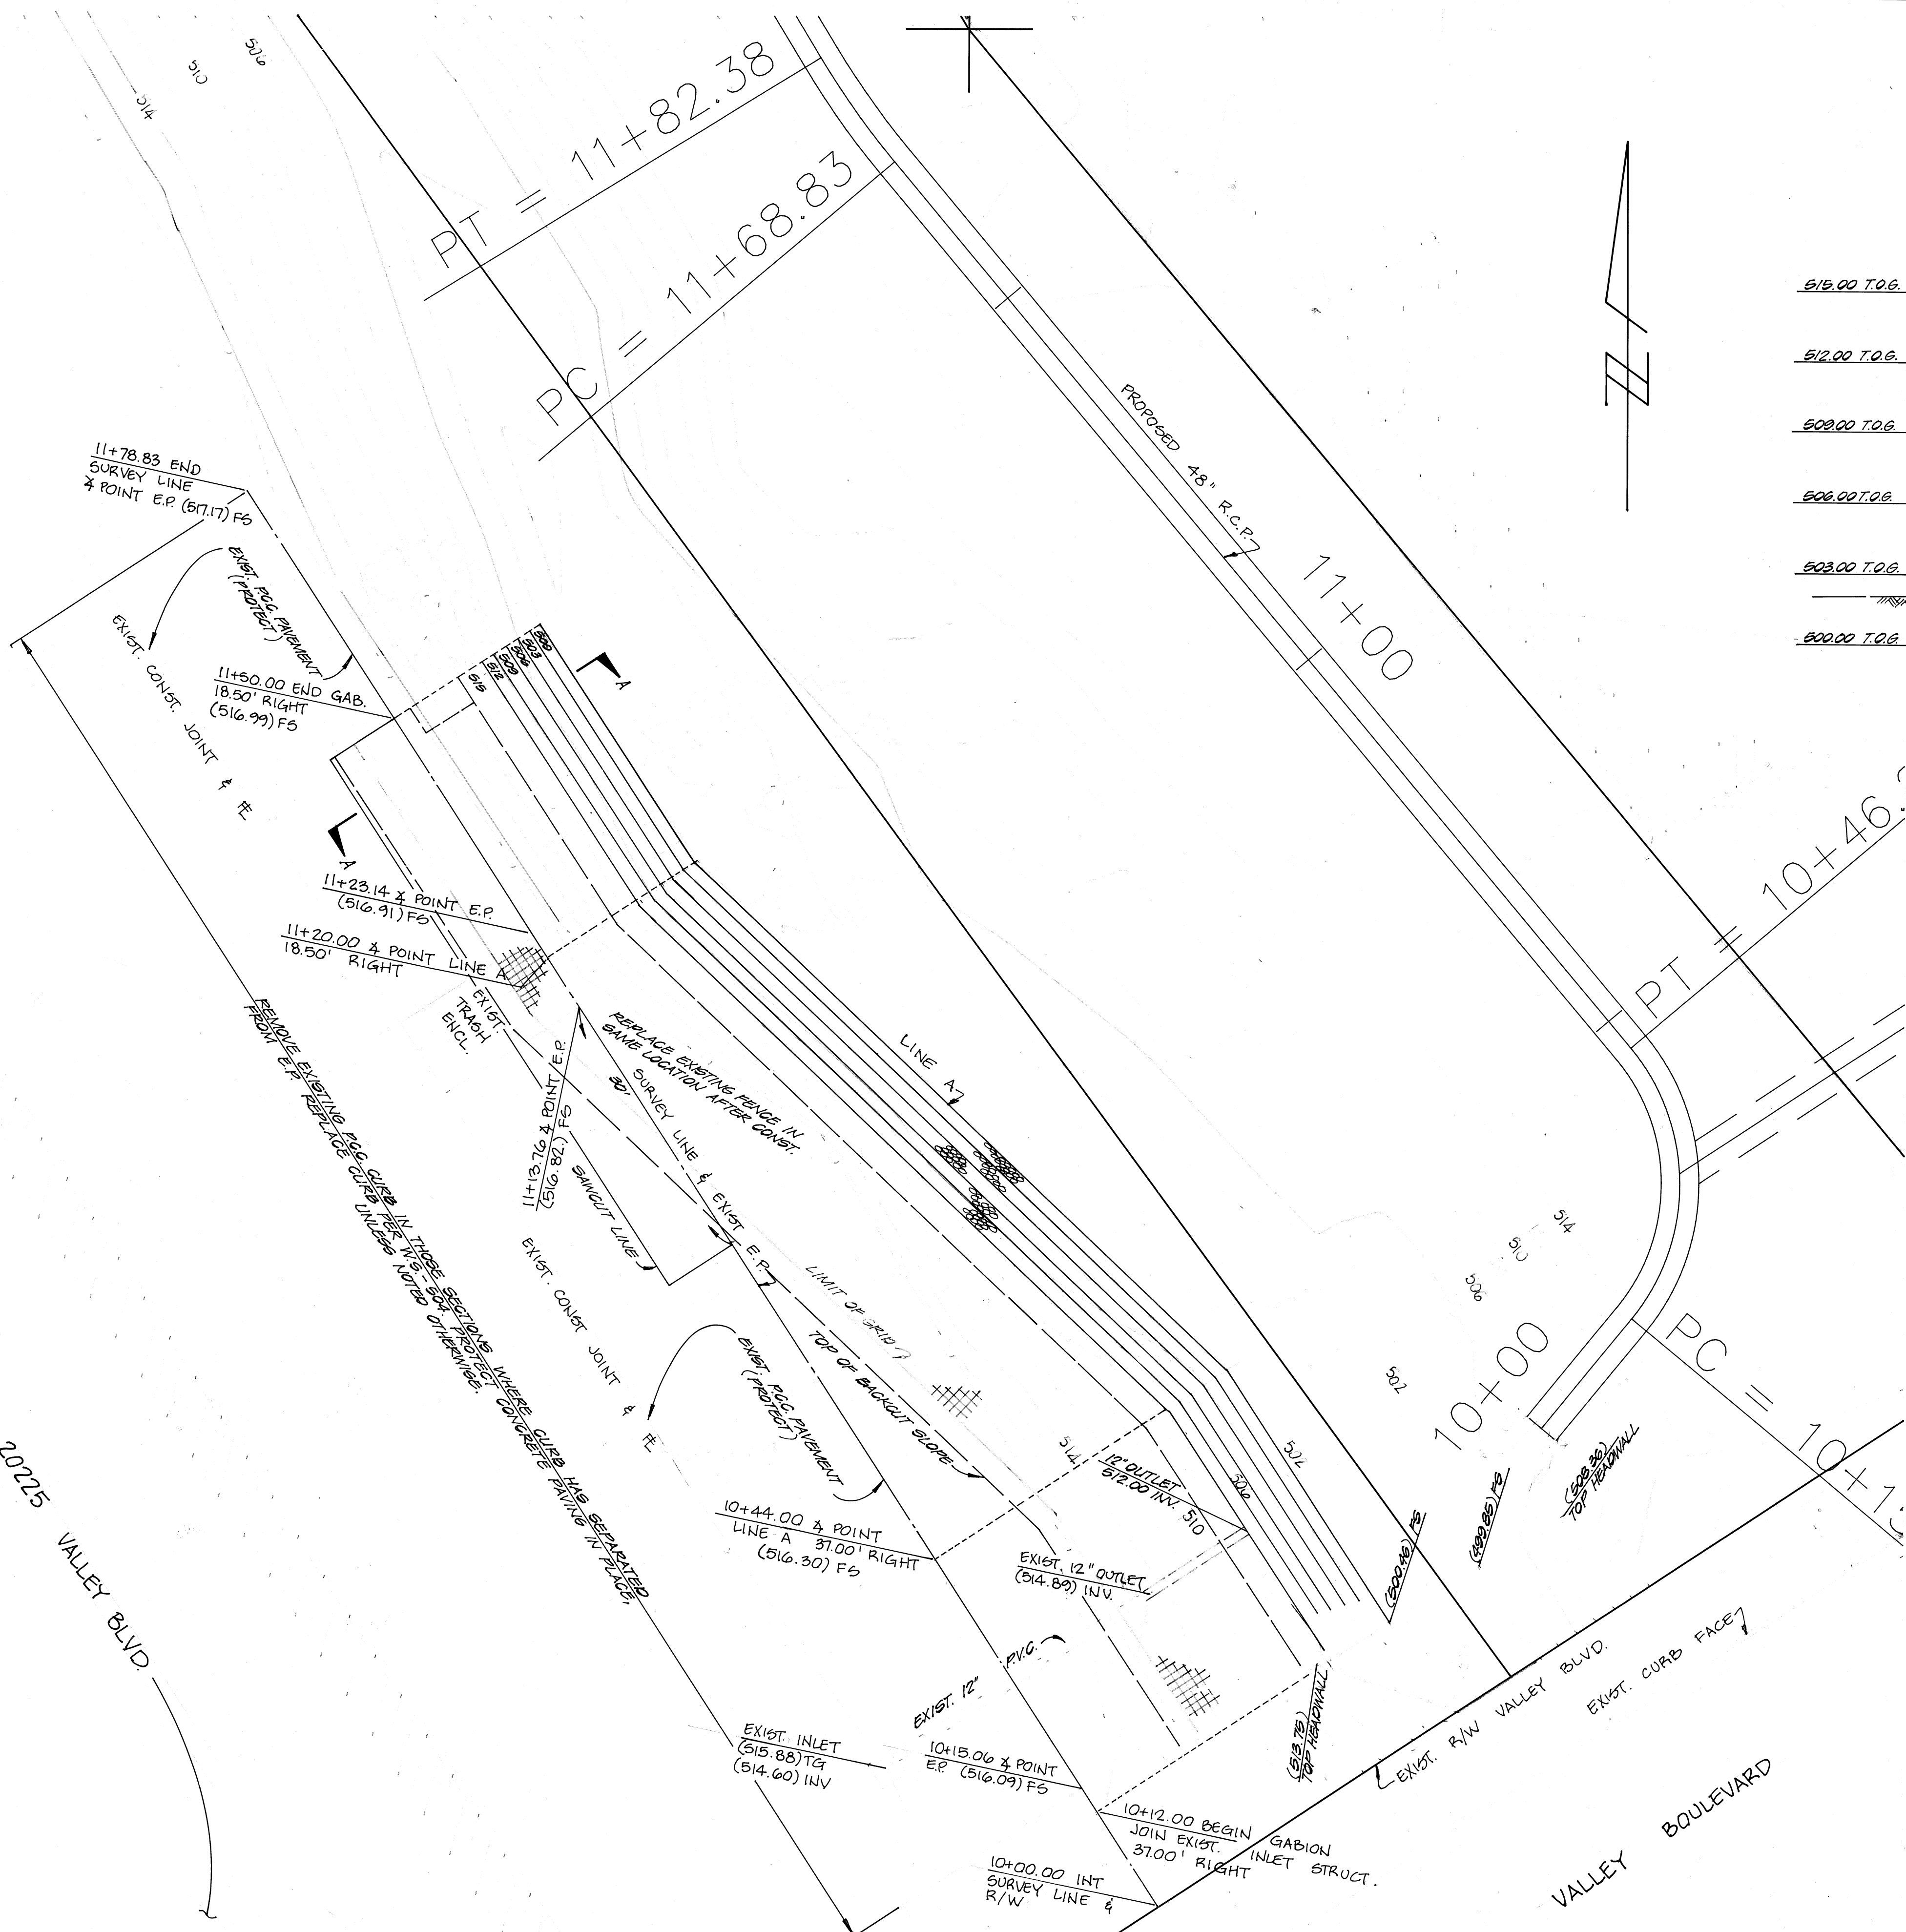

BENCHMARK
 RDBM TAG IN W'LY CURB 5FT SOUTH
 OF BCR 78FT NORTH 42FT WEST OF
 C. INT VALLEY BL & LEMON AV
 ELEV. 519.40

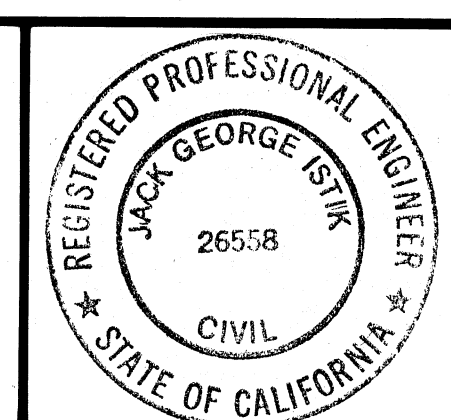

RKA
 Civil Engineers Inc.
 398 S. Lemon Creek Drive, Suite E
 Walnut Ca. 91789
 (909) 594-9702 (818) 331-8323 Fax (909) 594-2658
 Jack A. Istik
 JACK & ISTIK P.E. 26558

NO.	DATE	BY	DESCRIPTION	APP.D	DATE

CITY OF WALNUT
 LEMON CREEK
 CHANNEL BANK PROTECTION DETAILS
 PLAN SCALE: 1"=10'
 SHT of SHTS
 # 174 J.N. 178260